


Only suitable for sloping sites where traditional 150mm difference between ground and floor level can be achieved on at least one wall

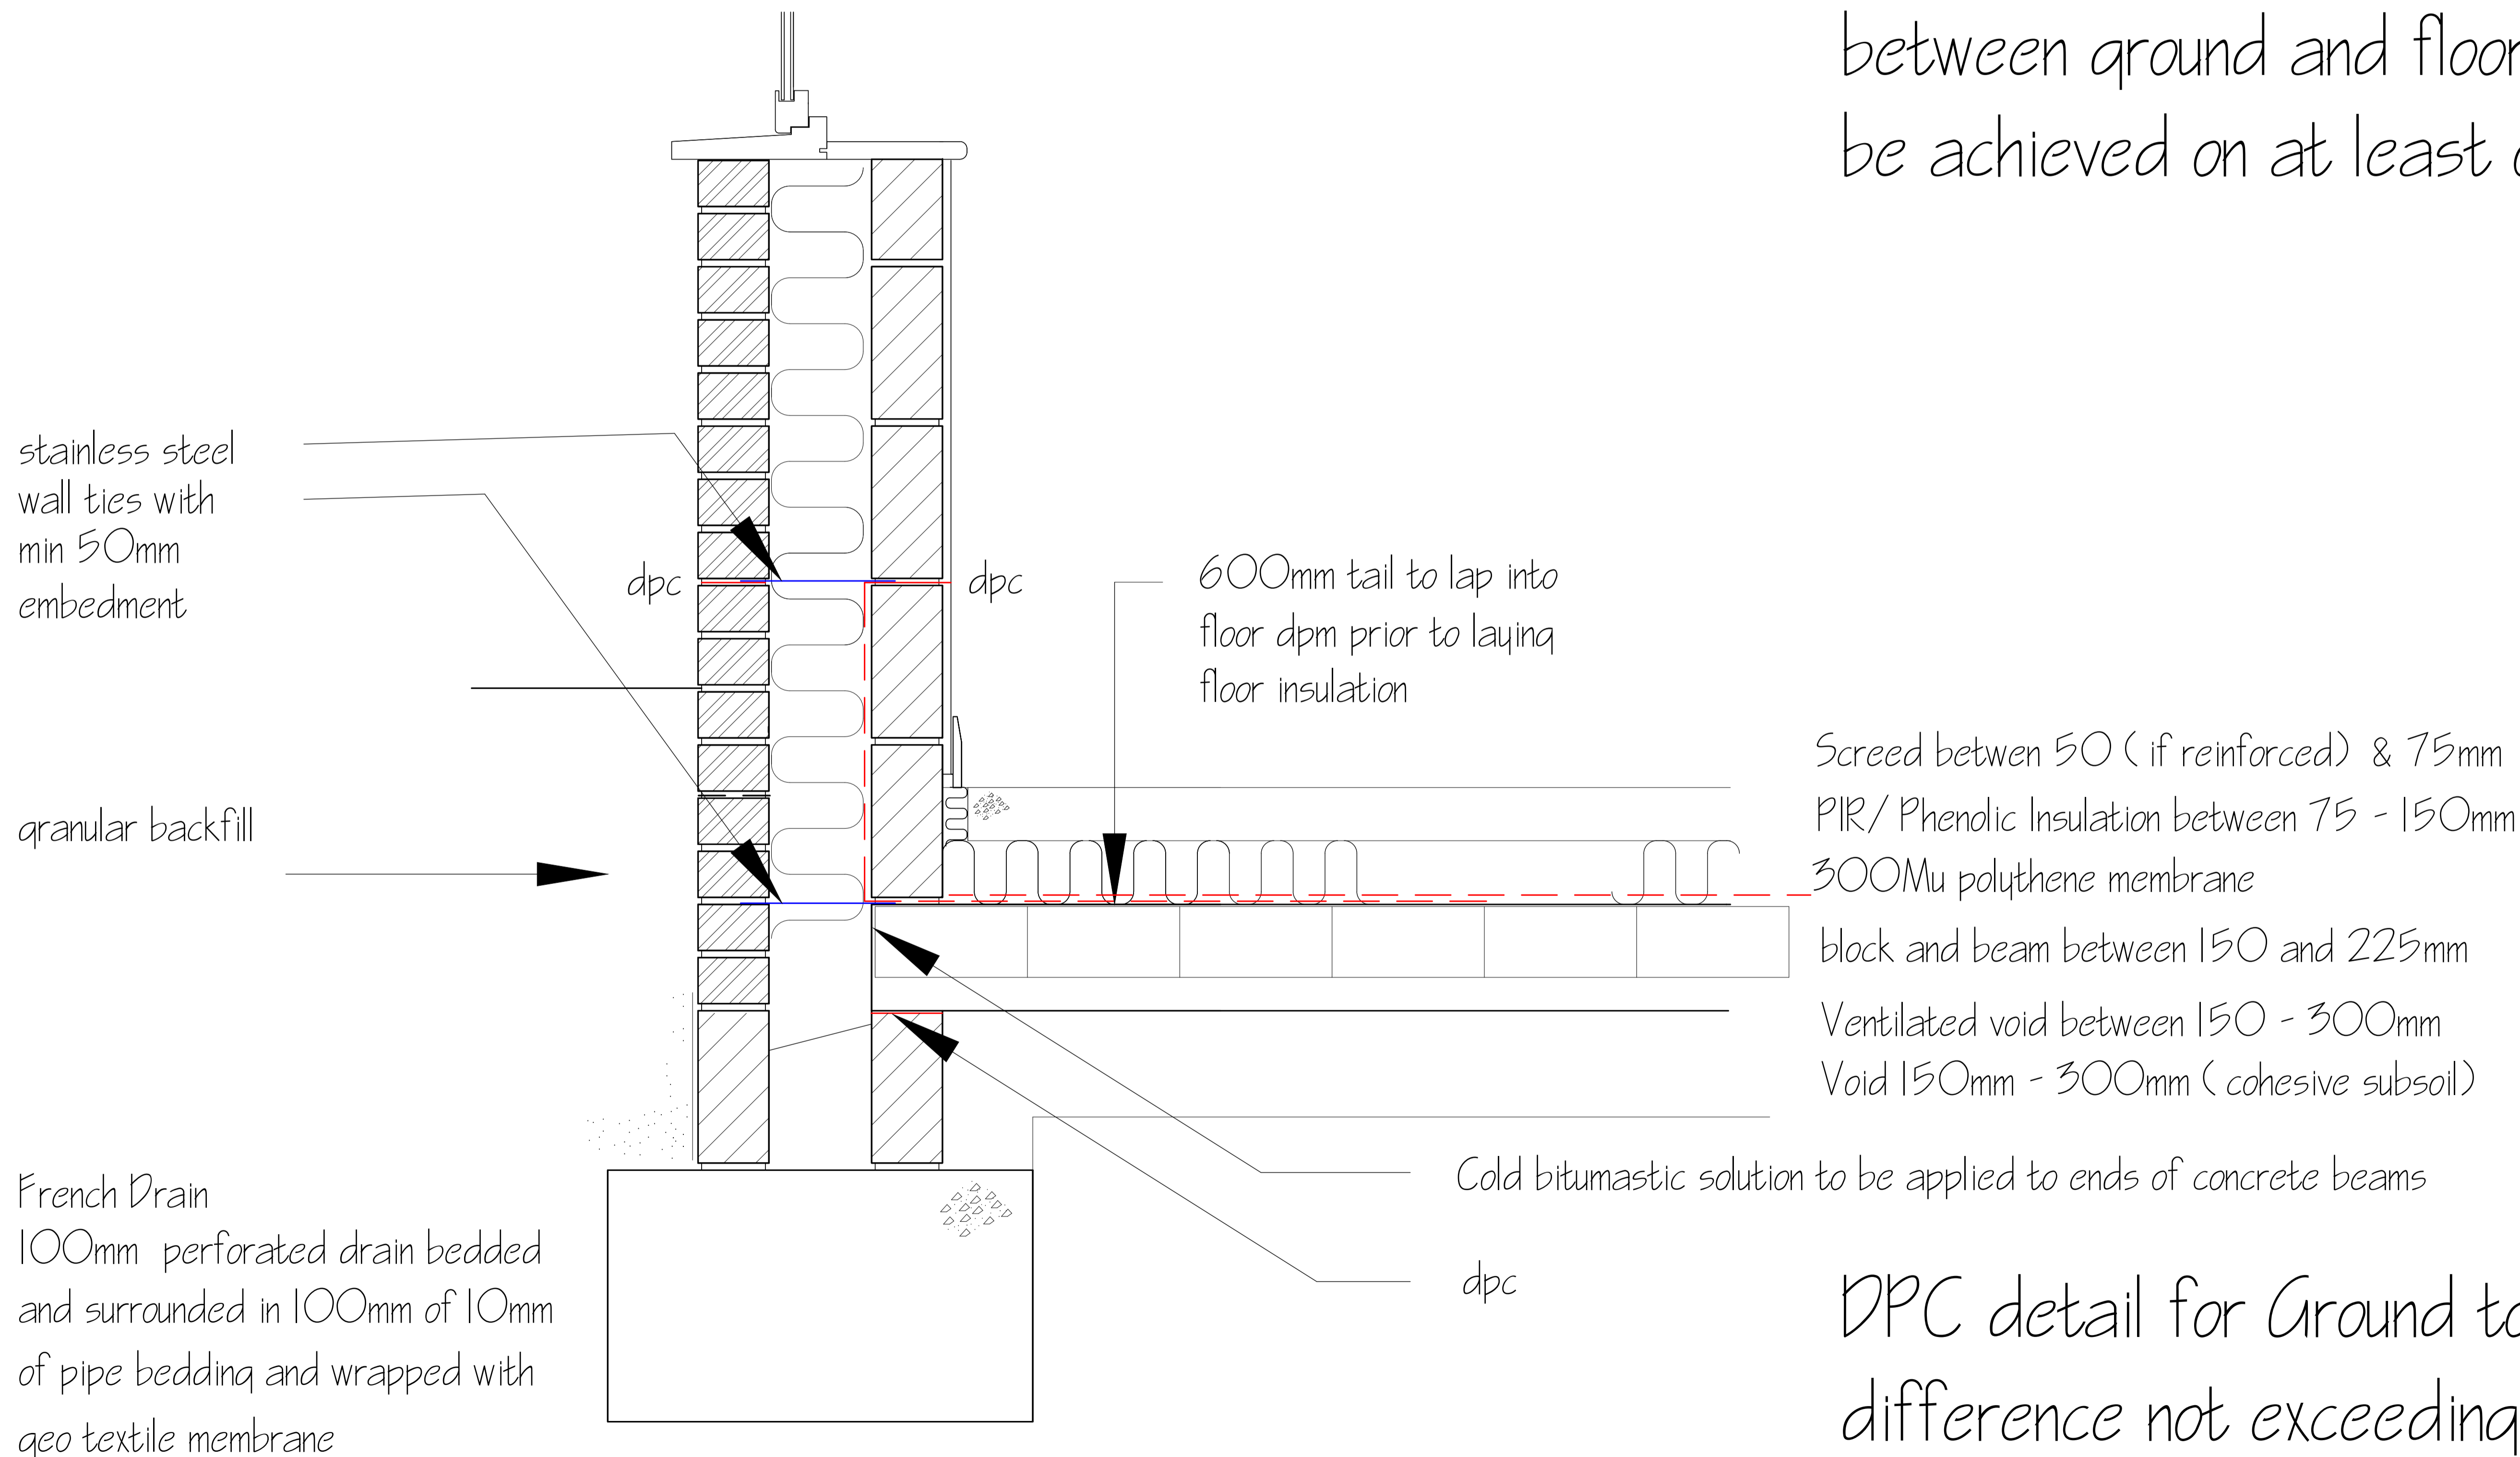

Screed between 50 (if reinforced) & 75mm
 PIR/ Phenolic Insulation between 75 - 150mm
 300Mu polythene membrane
 block and beam between 150 and 225mm
 Ventilated void between 150 - 300mm
 Void 150mm - 300mm (cohesive subsoil)

DPC detail for Ground to Floor Level difference not exceeding 225mm
 Suitable for use with SS-FW-02